


Note
 1. The dotted line represent the 4780mm x 110mm wide wall from the floor up to the window

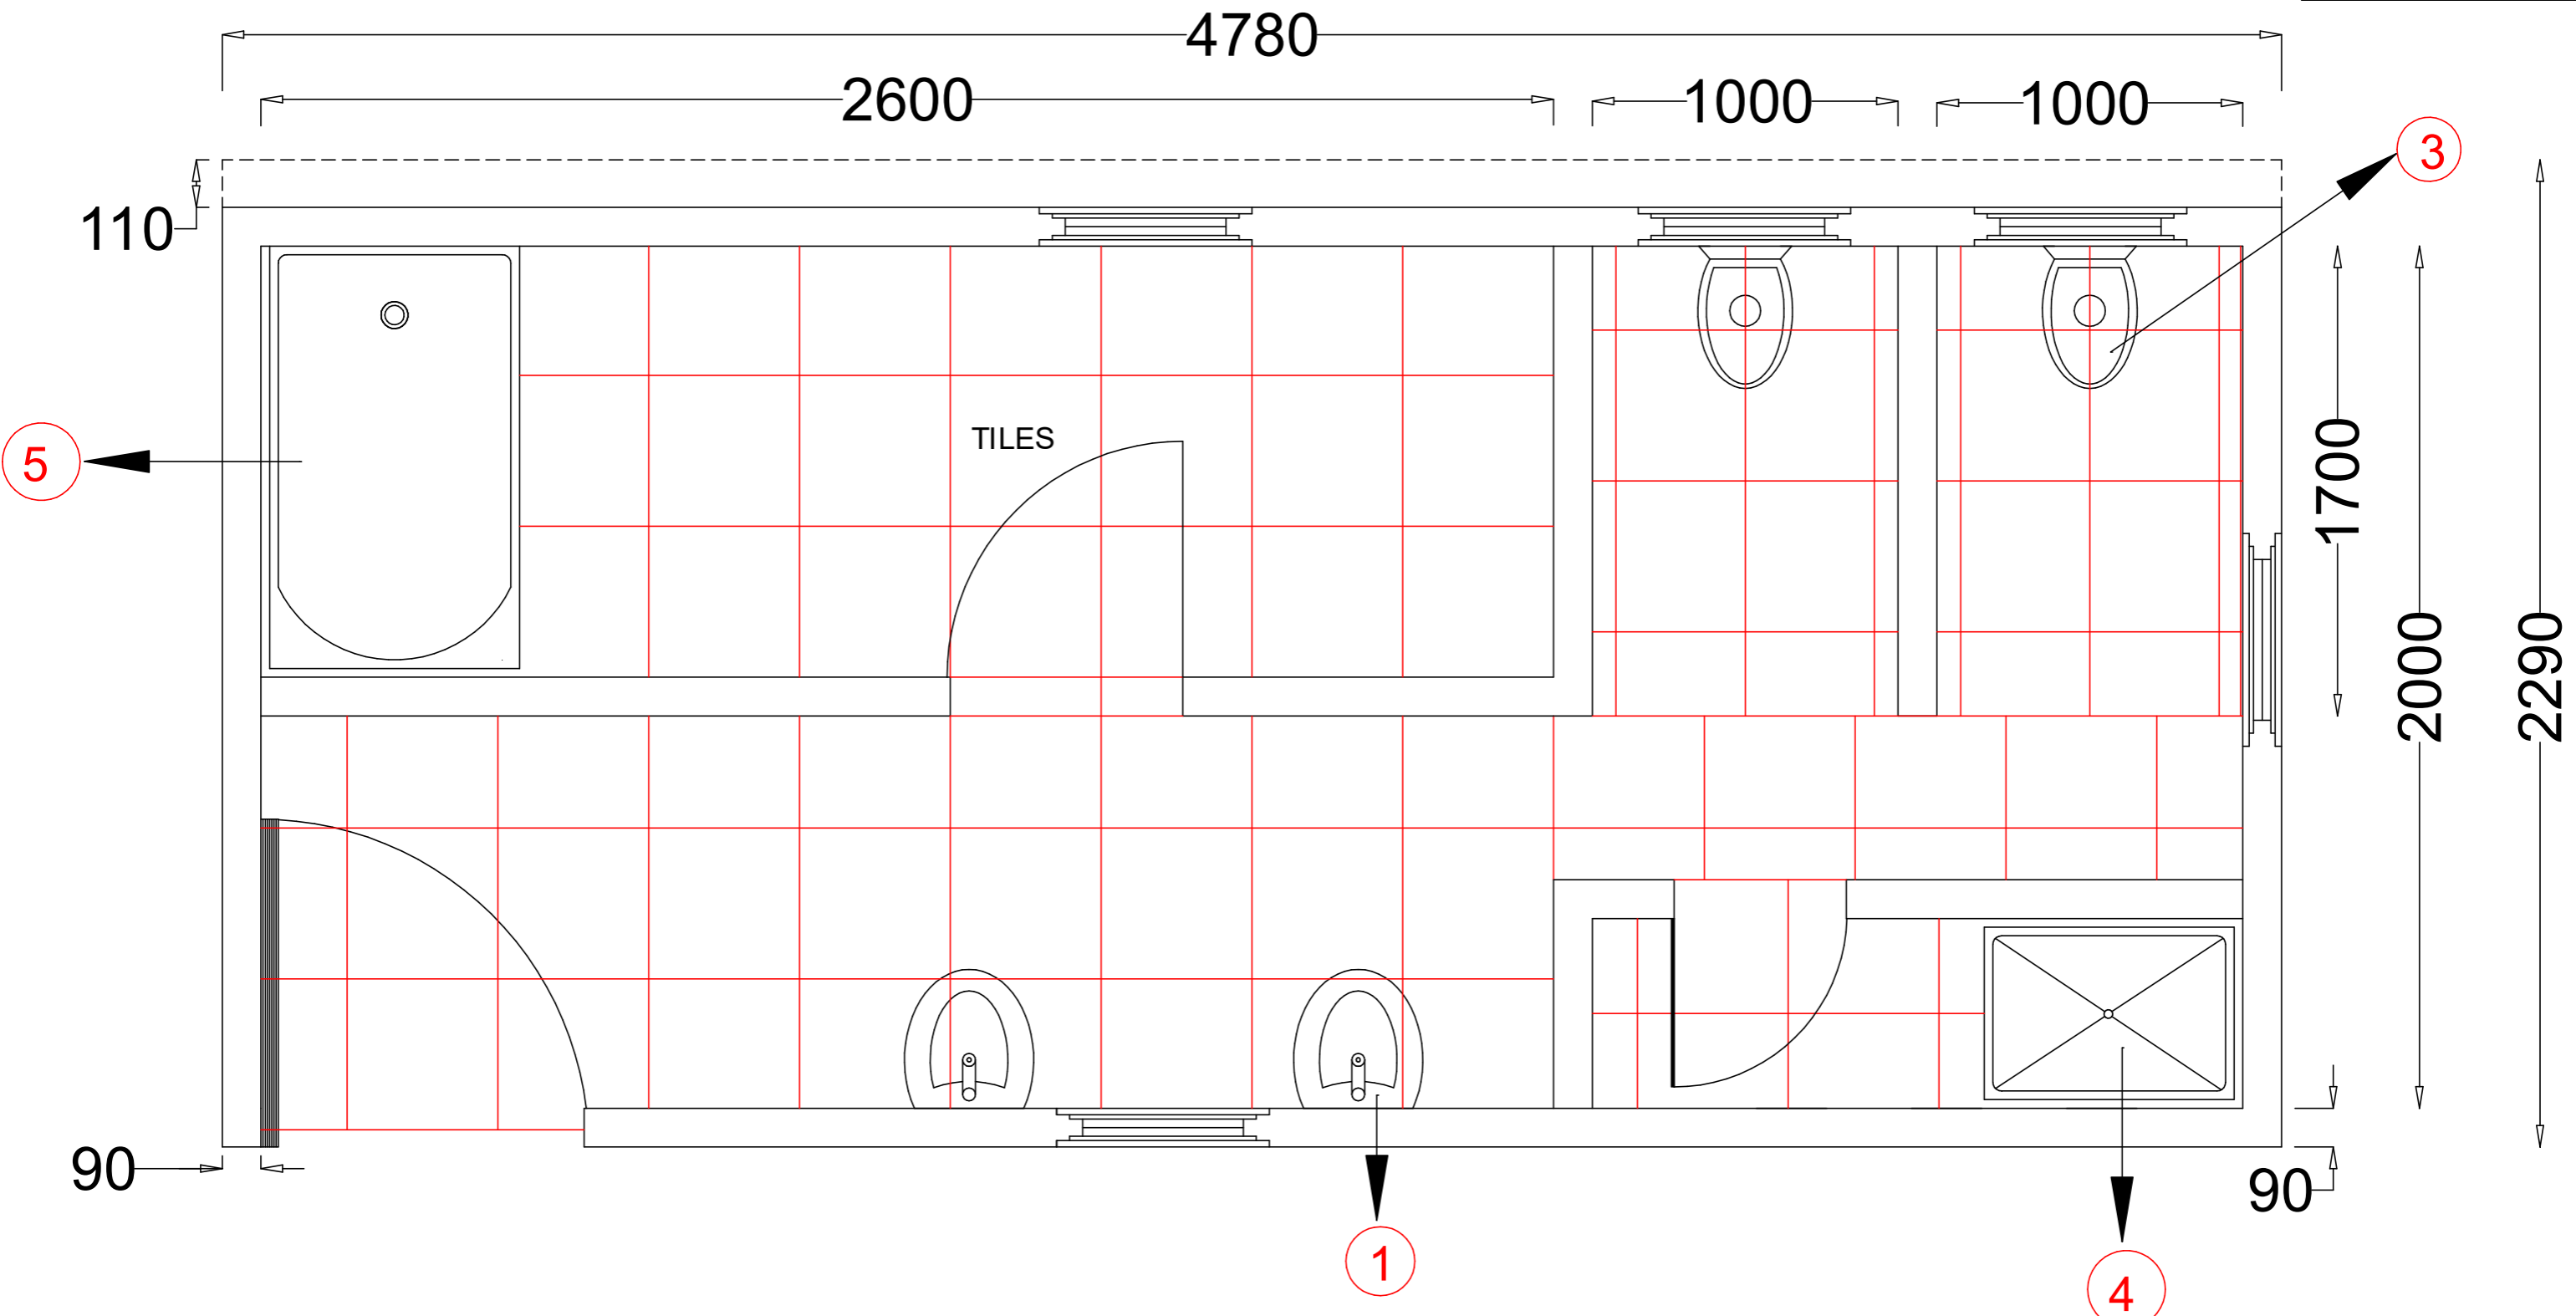

NO.	SPECIAL NOTES:
1	BE1WH218 Betta Coral white Wall mounted Basin & Floor Pedestal set 812x465x570mm
3	Pneumatic Palm Push Flush Button includes Toilet Seat &Mechanism
4	CrystalTech Pivot & Panel Silver Shower Enclosure Combo - CTE8090 1850x900x900mm
5	Shortland White Built-in Straight Bath - 1600x740mm Excludes Tap & Waste & Fitting

JPJ KOCH
 (CHIEF ENGINEER)

 (DATE APPROVED)

PROVINCE OF THE EASTERN CAPE
DEPARTMENT OF RURAL DEVELOPMENT AND AGRARIAN REFORM
 ENGINEERING SERVICES
 PRIVATE BAG X15
 DOHNE
 4930

TSOLO AGRICULTURE AND
 RURAL DEVELOPMENT
 INSTITUTE
 FEMALE TOILETS

SCALE NTS	INDEX NO. OR - 21/22 - 00
A3 ORIGINAL	PLAN NO. 2 OF 2